

**Application for Waiver from Construction Standards for Public Water Systems**

Revised March 2025

Water System Name: Portland Water Bureau

PWS ID: 00657

Project or Facility: SW Woods Creek Ct

County: Multnomah

Need for waiver identified: ☐ Water System Survey

Date of Survey:

☒ Plan Review # Exempt

Construction standard requested to be waived: OAR 333-061-0050 (9)(b) water sewer separation

As provided under OAR 333-061-0055, OHA may grant waivers from the construction standards prescribed by these rules:

- (a) When it is demonstrated to the satisfaction of OHA that strict compliance with the rule would be highly burdensome or impractical due to special conditions or causes; and
- (b) When the public or private interest in the granting of the waiver is found by OHA to clearly outweigh the interest of the application of uniform rules; and
- (c) When alternate measures are provided which, in the opinion of OHA, will provide adequate protection to the health and safety of the public including the ability to produce water which does not exceed the maximum contaminant levels listed in rule 333-061-0030.

Describe situation that conflicts with the standard. A new water pipe will cross overtop of an existing sewer service at a shallow angle, creating a Zone 2 parallel conflict. See (DE1) on attached plan sheets. The proposed water line will also cross perpendicularly over to existing sewer services of unknown depths. See DE2 on attached plans. If it is determined in the field that there is less than 1.5' vertical clearance, these will also be crossing conflicts.

Describe why meeting the standard is highly burdensome or impractical. There is no possible water pipe alignment for this cul-de-sac that won't cross one of the angled sewer services.

Describe proposed alternate measure that provide adequate protection to public health and safety. The proposed water pipe will be encased in CLSM for the areas it is within 5' horizontally from the existing sewer. If required, the waterline will also be encased for 10' on either side of the sewer lateral crossings.

**EMAIL this form along with plans of proposed waiver request and additional supporting information to your regulator or [dws.planreview@odhsoha.oregon.gov](mailto:dws.planreview@odhsoha.oregon.gov).** If you are unable to send your documents electronically, please contact OHA before mailing them.

Signature:



Date: 12/19/2025

Name: Mac Gifford

800 NE Oregon St., Ste 640, Portland, OR 97232-2162

Voice: 971-673-0405 | Fax: 503-673-0694

All relay calls accepted | [www.healthoregon.org/dws](http://www.healthoregon.org/dws)

Address: 1900 N Interstate Ave

City/State/Zip: Portland, OR 97227

Phone Number: 503-823-1507

Email Address: mac.gifford@portlandoregon.gov

☐ Comments:

☒ Attachments (describe): Improvement plans for W03074 SW Woods Creek Ct

**OHA Use Only**

Waiver ID: 571-2025

Entered into waiver database ☒

☒ Plan Review Coordinator's notes: Proposed encasement with CLSM is an appropriate remedy for the Zone 2 conflict.

After due consideration the above requested waiver from the construction standards of OAR 333-061-0050 is hereby:

☒ Approved      Comments:

☐ Denied

*Kari Salis*

12/29/2025

Technical Services Unit or Regional Manager  
OHA Drinking Water Services


Date

Waiver database updated ☒

## Transfer All Services


Note:

1. Transfer Service
2. Renew Service

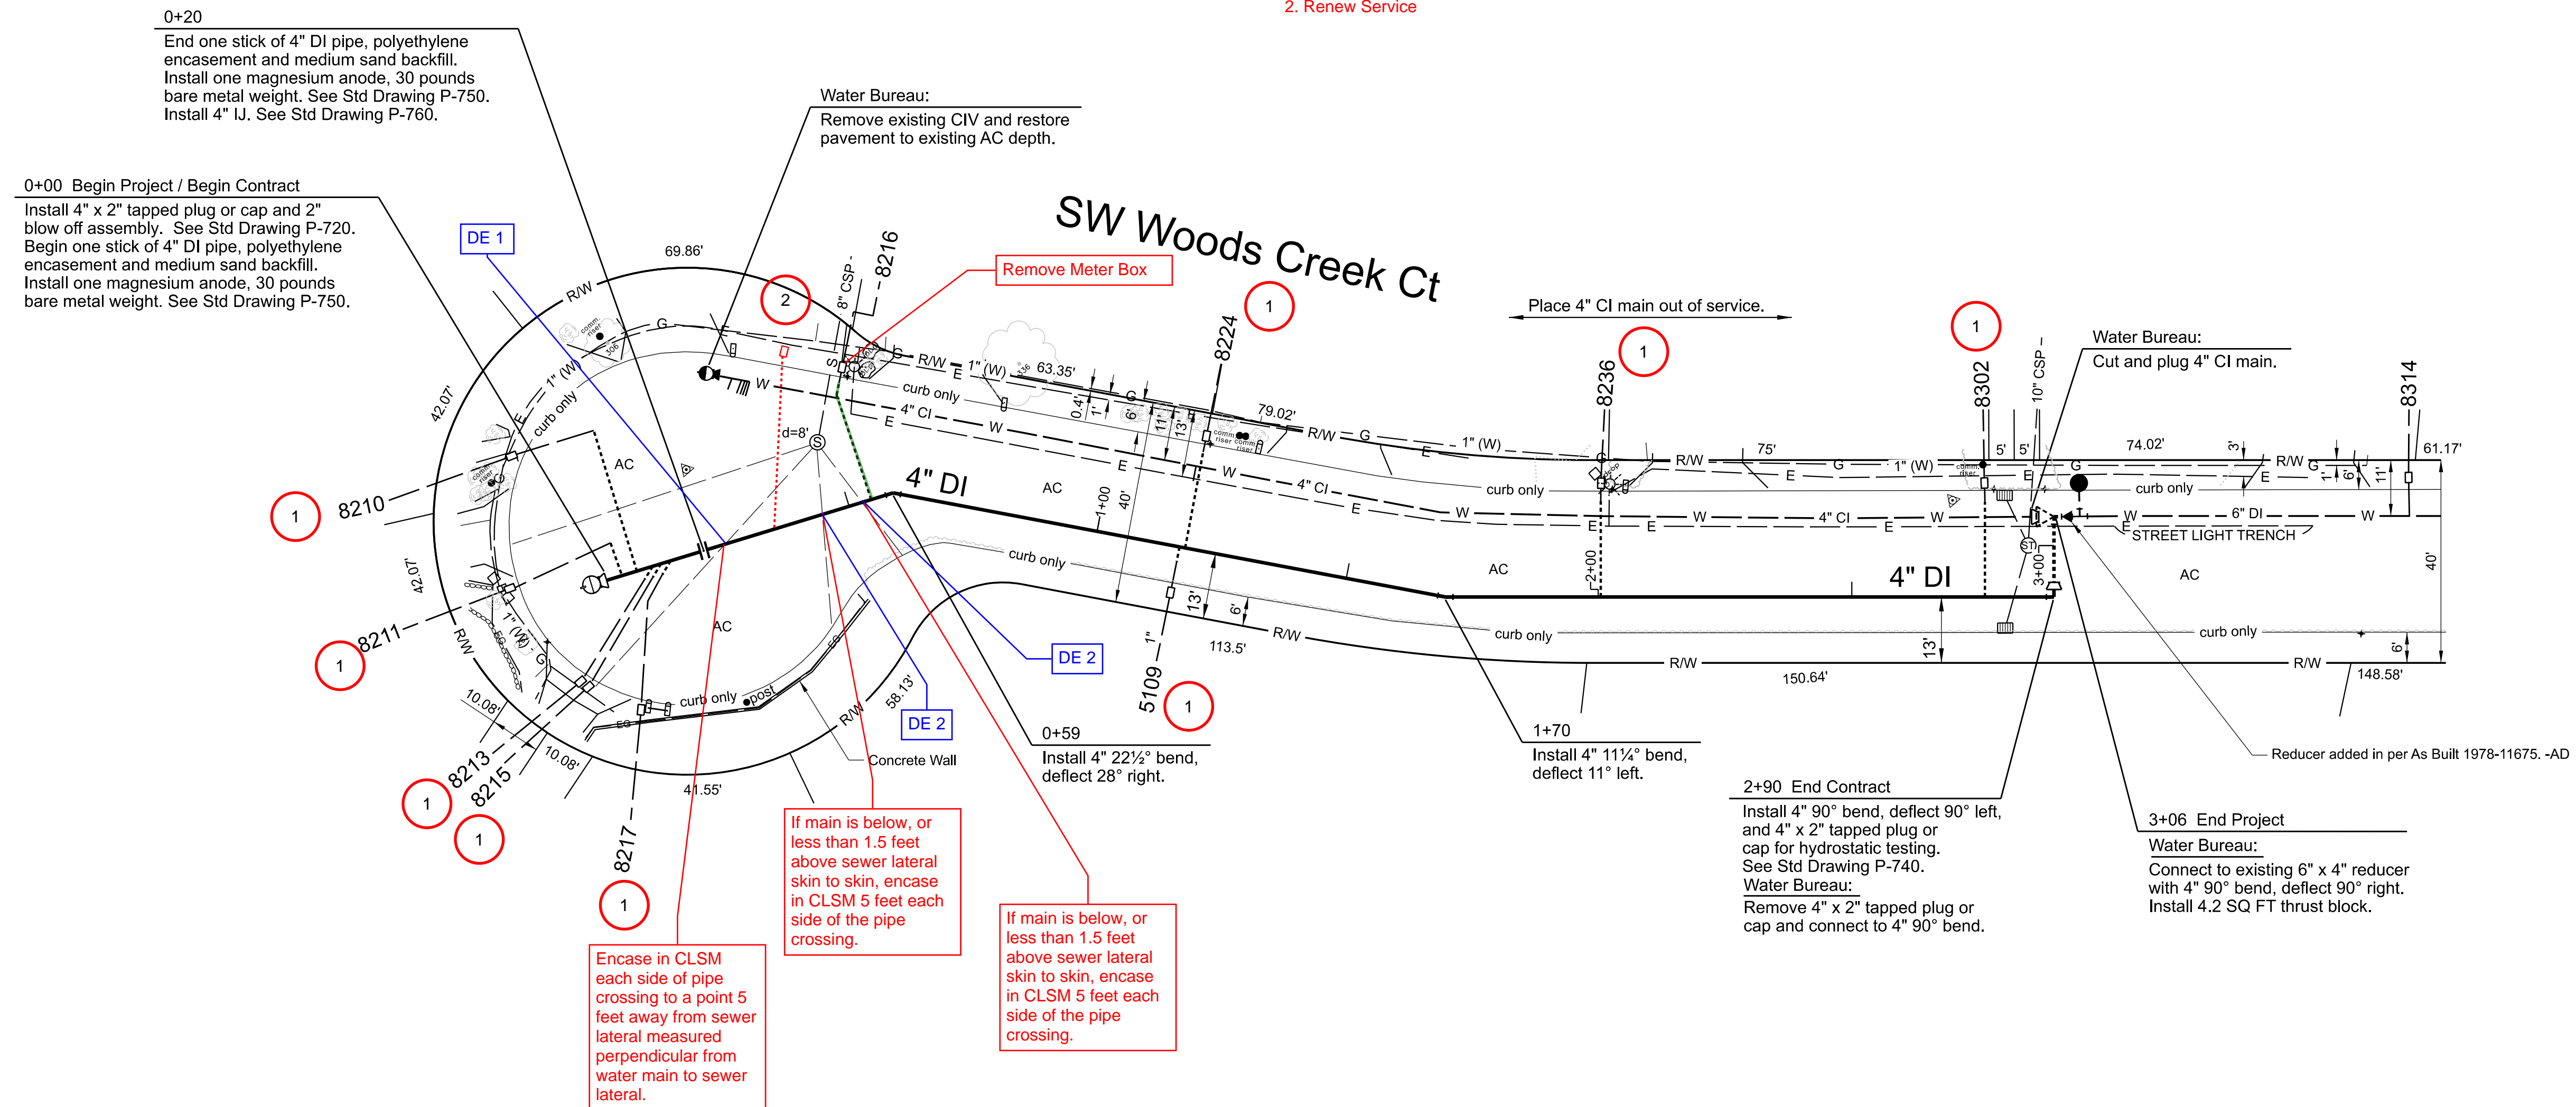

Replace with Kira Brant

Replace with Kira Brant

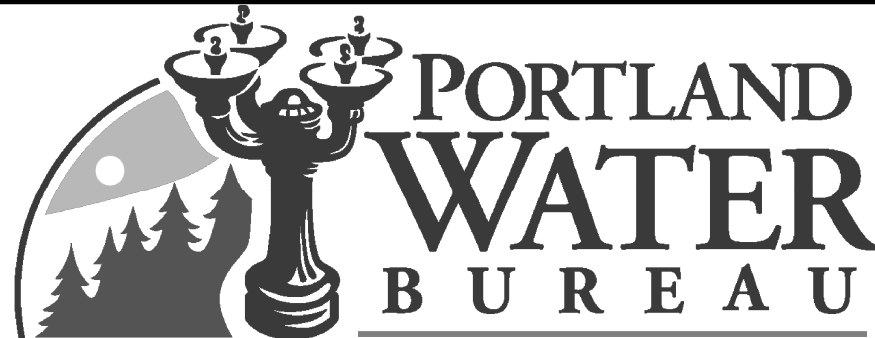


4" DI Main

**SW Woods Creek Ct**

From 459' ± NNL SW Garden Home Rd  
To 211' ± NNL SW Garden Home Rd

# Plan Sheet

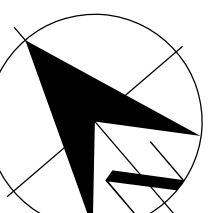

0 10 20  
scale in feet

SAP Project No  
V03074

3824

2 of 2